

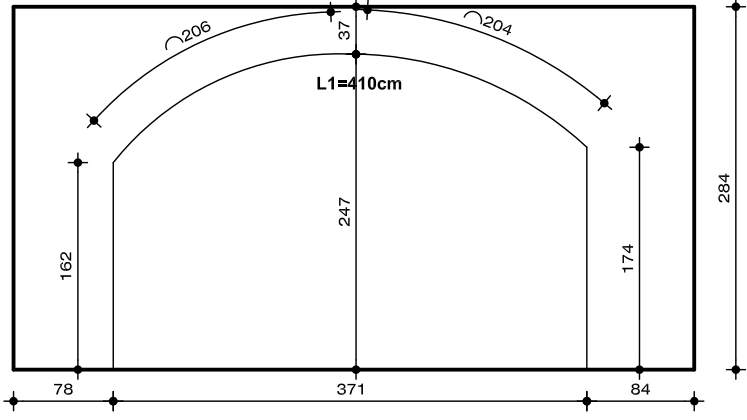
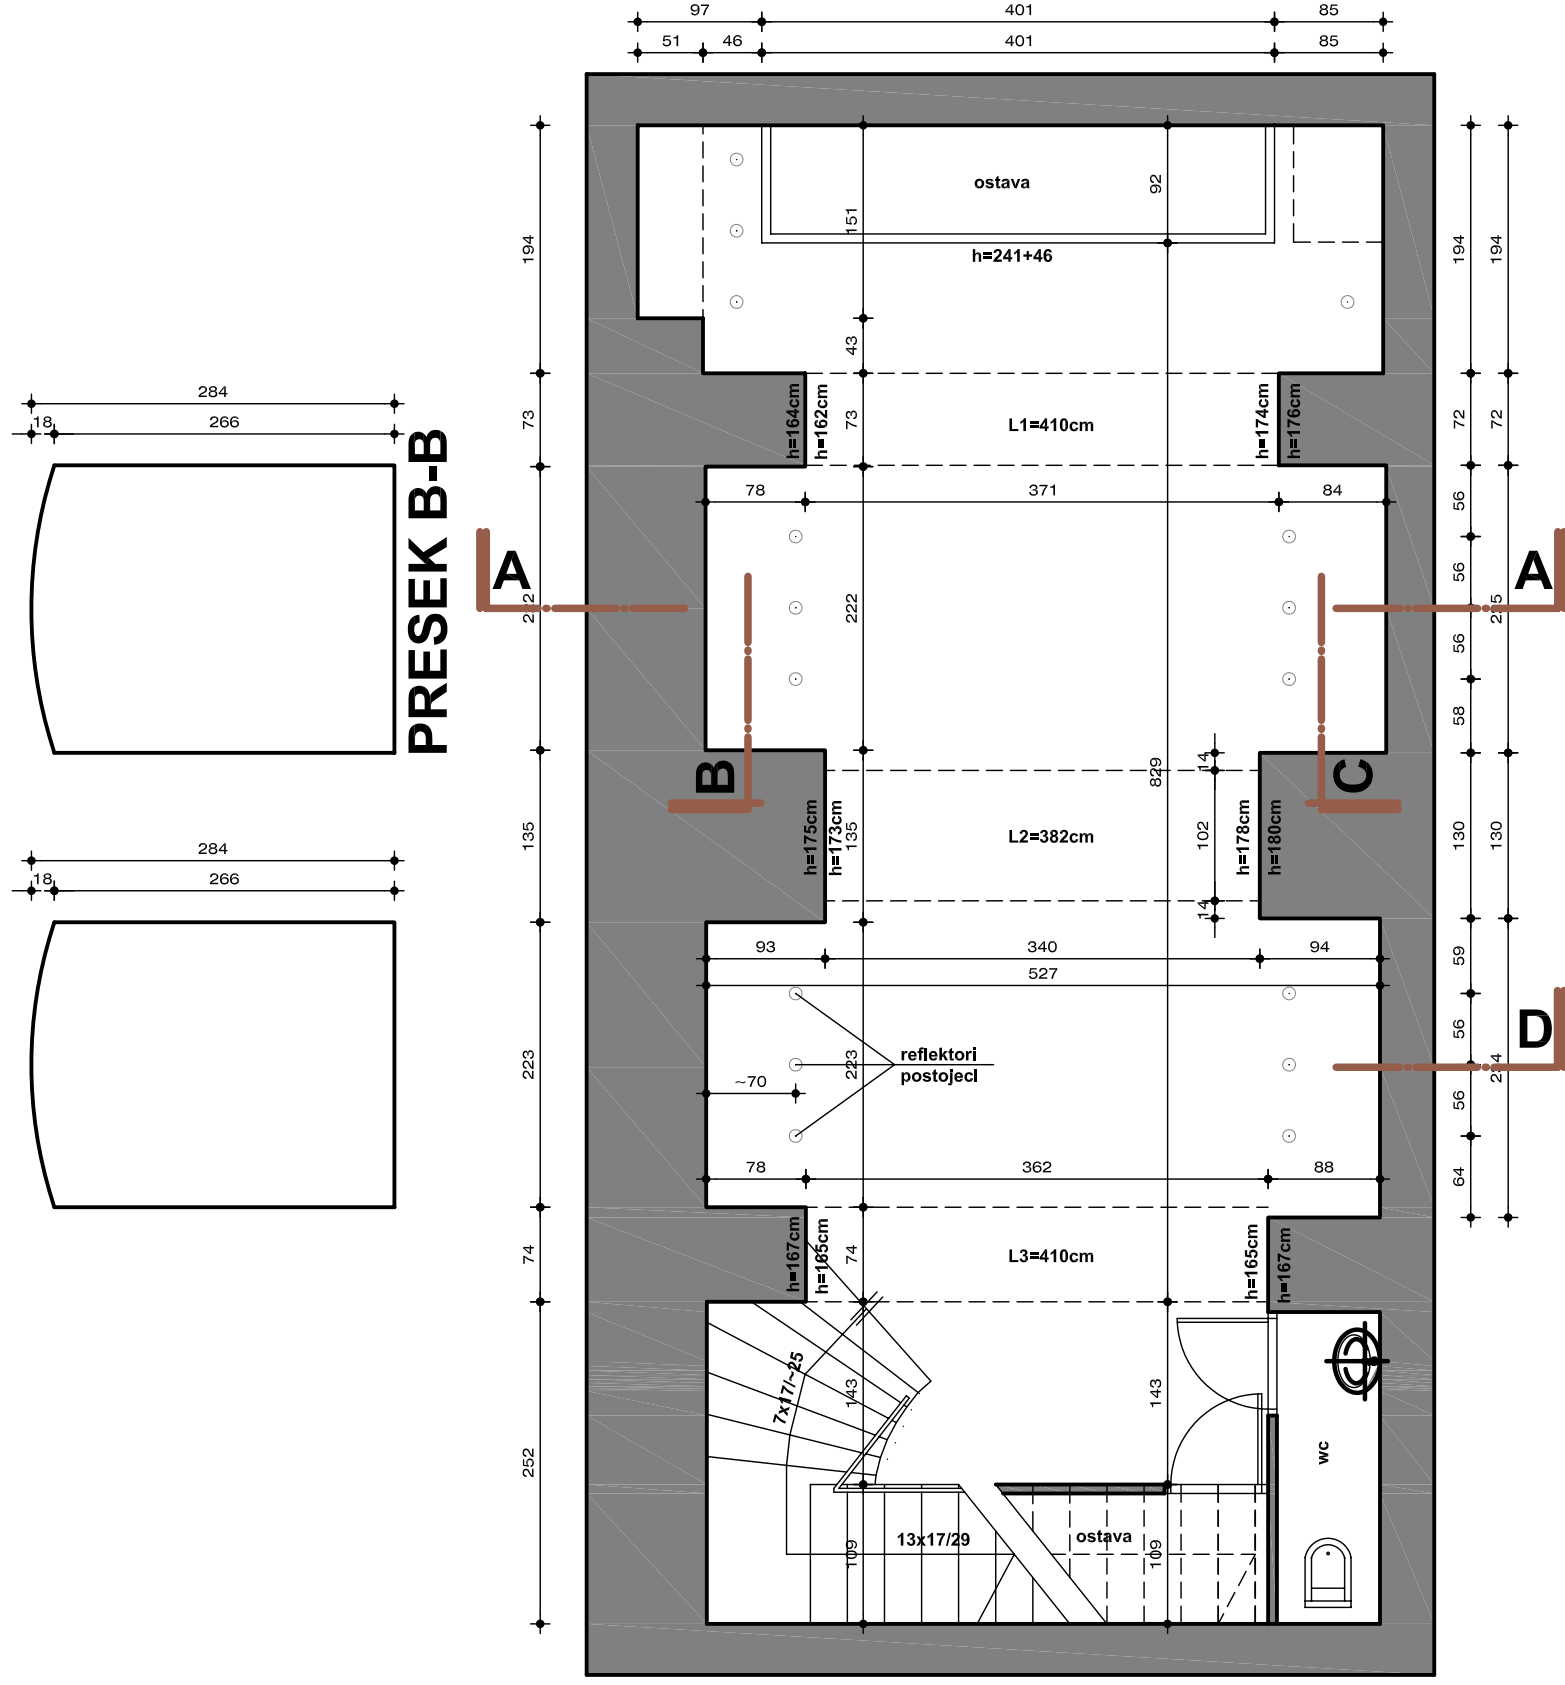



**PRESEK B-B**

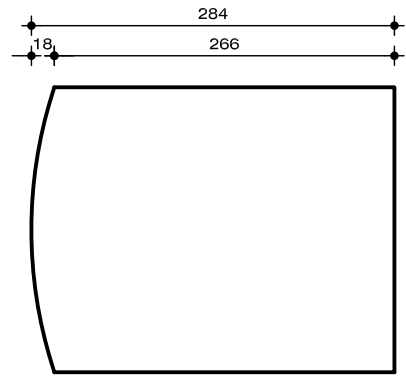


**PRESEK A-A**

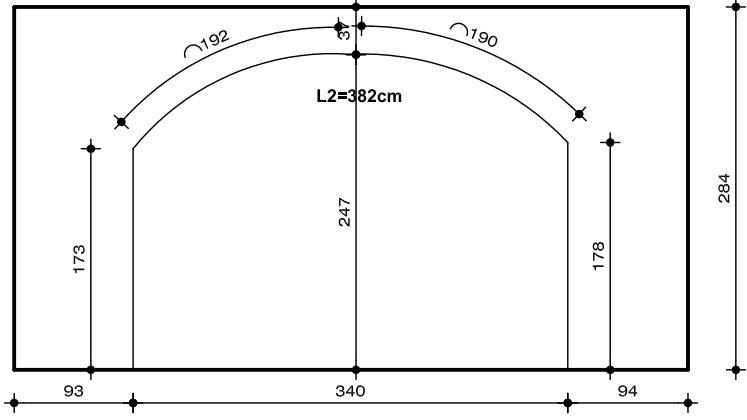

**PRESEK D-D**

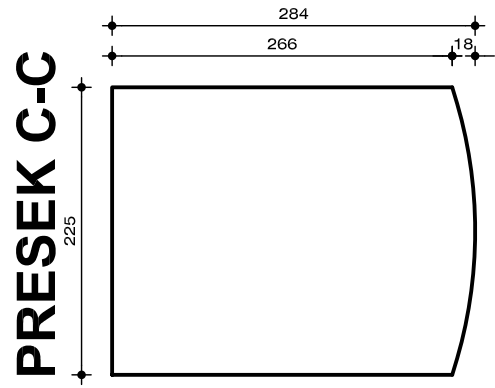

**PRESEK C-C**

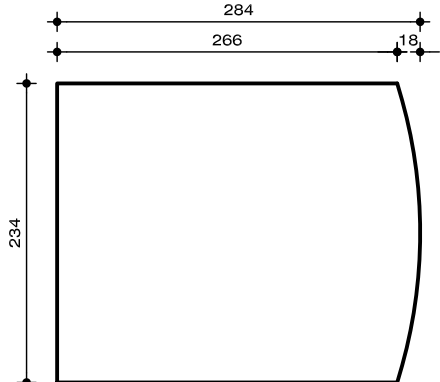

samostalna izlozba  
23.03.'10. - 02.04.'10.  
Kosana Rosulj, arhitekt  
februar 2010.godine

**GALERIJA "SINGIDUNUM"**  
postojece stanje  
Knez Mihailova 40, Beograd